

KEY PLAN

LEGEND

- EXISTING TREES TO BE PROTECTED
- EXISTING TREES TO BE REPLACED
- PROPOSED TREES
- IRRIGATED GRASS
- DRYLAND GRASS
- IRRIGATED GARDEN BED
- NATIVE GRASSES IN MEDIAN (UNIRRIGATED)
- SUPPLEMENTARY INFILL NATIVE PLANTS TO BATTER
- MULCH ONLY UNDER TREES

NOTE: This document is Preliminary unless Verified.

REV	REVISION DESCRIPTION	REVISION DATE	REVIEW	VERIFY
D	FOR INFORMATION	17/09/2019	TC	TC
C	FOR INFORMATION	10/09/2019	TC	TC
B	FOR INFORMATION	06/09/2019	TC	TC
A	FOR INFORMATION	03/09/2019	TC	TC

CLIENT
CITY OF PALMERSTON
"A Place for People"
PALMERSTON
EMAIL: palmerston@palmerston.nt.gov.au
TELEPHONE: 08 8935 9922

LEAD CONSULTANT
CLOUSTON associates
LEVEL 5
21 KNUCKEY STREET
DARWIN NT 0800
darwin@clouston.com.au
TELEPHONE (08) 8941 2450




PROJECT
ZUCCOLI PARADE UPGRADE

DRAWING TITLE
LANDSCAPE LAYOUT - SHEET 1 OF 5





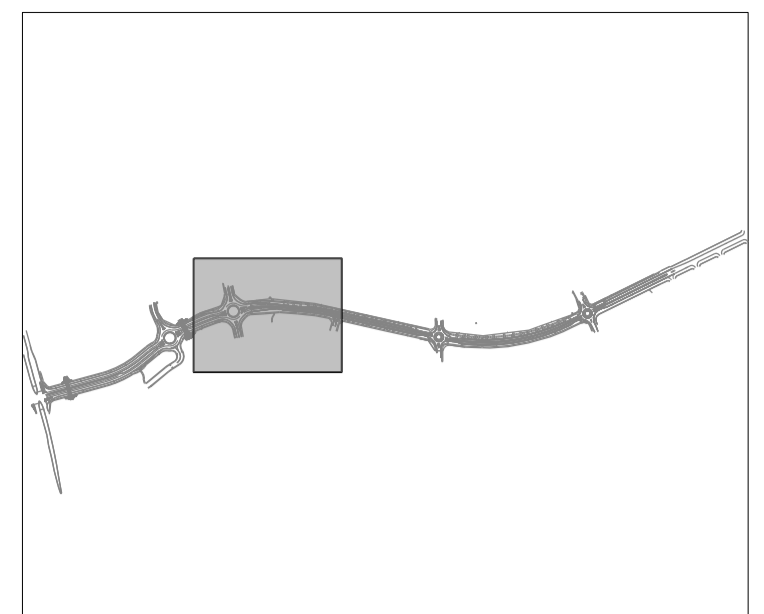






CLIENT CITY OF PALMERSTON	SCALE 1:500@A1
DRAWING NUMBER D19-0030 LA01.01	DRAWN JG
REVISION D	



KEY PLAN

LEGEND

-  EXISTING TREES TO BE PROTECTED
-  EXISTING TREES TO BE REPLACED
-  PROPOSED TREES
-  IRRIGATED GRASS
-  DRYLAND GRASS
-  IRRIGATED GARDEN BED
-  NATIVE GRASSES IN MEDIAN (UNIRRIGATED)
-  SUPPLEMENTARY INFILL NATIVE PLANTS TO BATTER
-  MULCH ONLY UNDER TREES

NOTE: This document is Preliminary unless Verified.

REV	REVISION DESCRIPTION	REVISION DATE	REVIEW	VERIFY
D	FOR INFORMATION	17/09/2019	TC	TC
C	FOR INFORMATION	10/09/2019	TC	TC
B	FOR INFORMATION	06/09/2019	TC	TC
A	FOR INFORMATION	03/09/2019	TC	TC

CLIENT
CITY OF PALMERSTON
"A Place for People"

LEAD CONSULTANT
CLOUSTON associates

LEVEL 5
21 KNUCKEY STREET
DARWIN NT 0800
dam@clouston.com.au
TELEPHONE (08) 8941 2450




PROJECT
ZUCCOLI PARADE UPGRADE

DRAWING TITLE
LANDSCAPE LAYOUT - SHEET 2 OF 5



CLIENT CITY OF PALMERSTON	SCALE 1:500@A1
DRAWING NUMBER D19-0030 LA01.02	DRAWN JG
REVISION D	

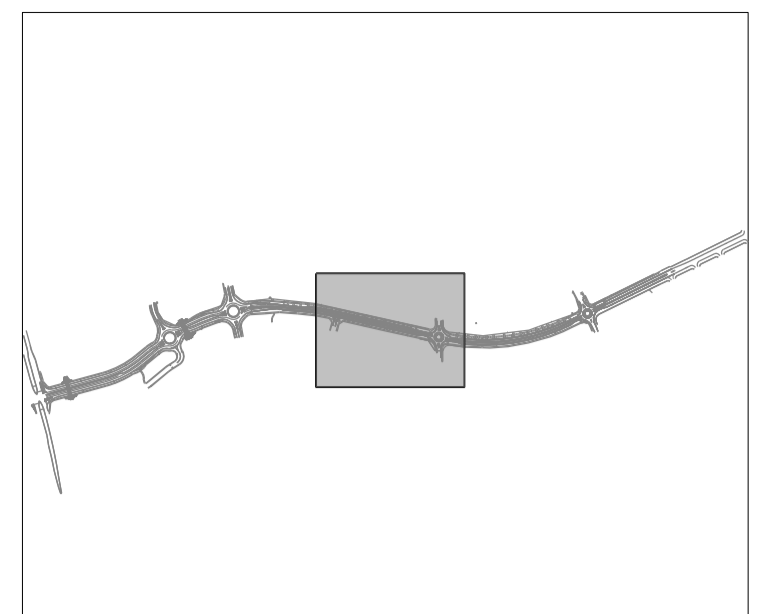

KEY PLAN

LEGEND

- EXISTING TREES TO BE PROTECTED
- EXISTING TREES TO BE REPLACED
- PROPOSED TREES
- IRRIGATED GRASS
- DRYLAND GRASS
- IRRIGATED GARDEN BED
- NATIVE GRASSES IN MEDIAN (UNIRRIGATED)
- SUPPLEMENTARY INFILL NATIVE PLANTS TO BATTER
- MULCH ONLY UNDER TREES

NOTE: This document is Preliminary unless Verified.

REV	REVISION DESCRIPTION	REVISION DATE	REVIEW	VERIFY
D	FOR INFORMATION	17/09/2019	TC	TC
C	FOR INFORMATION	10/09/2019	TC	TC
B	FOR INFORMATION	06/09/2019	TC	TC
A	FOR INFORMATION	03/09/2019	TC	TC



CLIENT
CITY OF PALMERSTON
"A Place for People"
city of PALMERSTON
EMAIL: palmerston@palmerston.nt.gov.au
TELEPHONE: 08 8935 9922

LEAD CONSULTANT
CLOUSTON associates
LEVEL 5
21 KNUCKEY STREET
DARWIN NT 0800
darwin@couston.com.au
TELEPHONE (08) 8941 2450




PROJECT
ZUCCOLI PARADE UPGRADE

DRAWING TITLE
LANDSCAPE LAYOUT - SHEET 3 OF 5

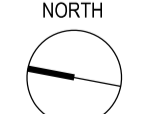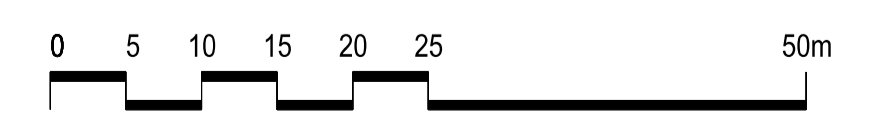

CLIENT CITY OF PALMERSTON	SCALE 1:500@A1
DRAWING NUMBER D19-0030 LA01.03	DRAWN JG
REVISION D	

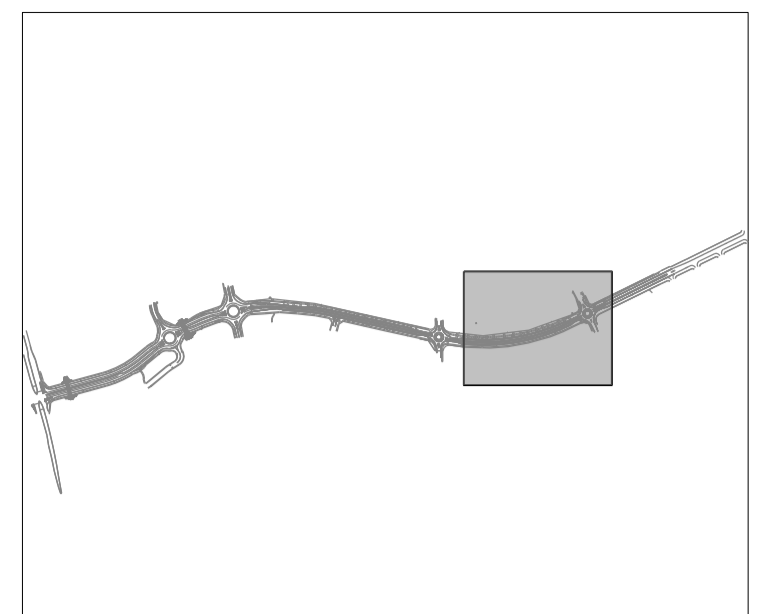

- KEY PLAN**
- LEGEND**
- EXISTING TREES TO BE PROTECTED
 - EXISTING TREES TO BE REPLACED
 - PROPOSED TREES
 - IRRIGATED GRASS
 - DRYLAND GRASS
 - IRRIGATED GARDEN BED
 - NATIVE GRASSES IN MEDIAN (UNIRRIGATED)
 - SUPPLEMENTARY INFILL NATIVE PLANTS TO BATTER
 - MULCH ONLY UNDER TREES

NOTE: This document is Preliminary unless Verified.

REV	REVISION DESCRIPTION	REVISION DATE	REVIEW	VERIFY
D	FOR INFORMATION	17/09/2019	TC	TC
C	FOR INFORMATION	10/09/2019	TC	TC
B	FOR INFORMATION	06/09/2019	TC	TC
A	FOR INFORMATION	03/09/2019	TC	TC



CLIENT
CITY OF PALMERSTON
"A Place for People"
city of PALMERSTON
EMAIL: palmerston@palmerston.nt.gov.au
TELEPHONE: 08 8935 9922

LEAD CONSULTANT
CLOUSTON associates
LEVEL 5
21 KNUCKEY STREET
DARWIN NT 0800
damir@clouston.com.au
TELEPHONE (08) 8941 2450



PROJECT
ZUCCOLI PARADE UPGRADE

DRAWING TITLE
LANDSCAPE LAYOUT - SHEET 4 OF 5

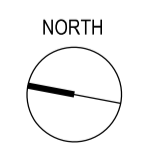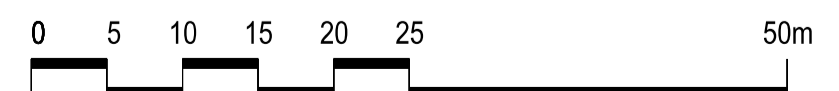


CLIENT
CITY OF PALMERSTON

DRAWING NUMBER
D19-0030 LA01.04

SCALE
1:500@A1

DRAWN
JG

REVISION
D

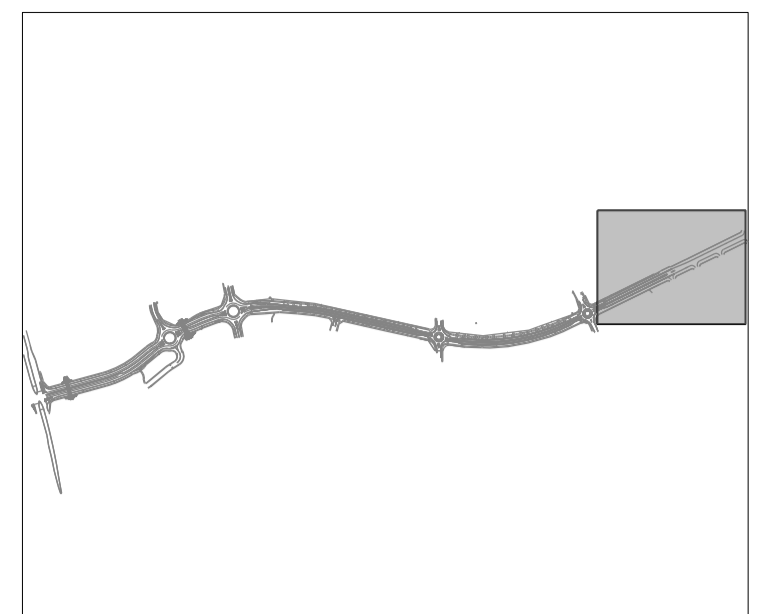

KEY PLAN

LEGEND

- EXISTING TREES TO BE PROTECTED
- EXISTING TREES TO BE REPLACED
- PROPOSED TREES
- IRRIGATED GRASS
- DRYLAND GRASS
- IRRIGATED GARDEN BED
- NATIVE GRASSES IN MEDIAN (UNIRRIGATED)
- SUPPLEMENTARY INFILL NATIVE PLANTS TO BATTER
- MULCH ONLY UNDER TREES

NOTE: This document is Preliminary unless Verified.

REV	REVISION DESCRIPTION	REVISION DATE	REVIEW	VERIFY
C	FOR INFORMATION	17/09/2019	TC	TC
B	FOR INFORMATION	10/09/2019	TC	TC
A	FOR INFORMATION	06/09/2019	TC	TC



CLIENT
CITY OF PALMERSTON
"A Place for People"
city of PALMERSTON
EMAIL: palmerston@palmerston.nt.gov.au
TELEPHONE: 08 8935 9922

LEAD CONSULTANT
CLOUSTON associates
LEVEL 5
21 KNUCKEY STREET
DARWIN NT 0800
dam@clouston.com.au
TELEPHONE (08) 8941 2450

CLOUSTON associates

PROJECT
ZUCCOLI PARADE UPGRADE

DRAWING TITLE
LANDSCAPE LAYOUT - SHEET 5 OF 5

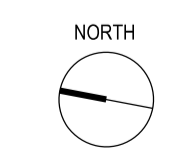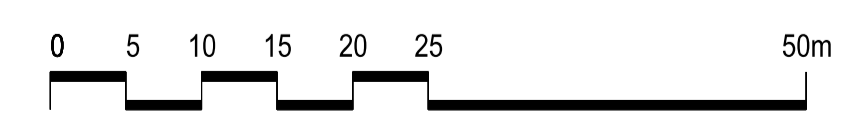

CLIENT
CITY OF PALMERSTON

DRAWING NUMBER
D19-0030 LA01.05

SCALE
1:500@A1

DRAWN
JG

REVISION
C



NOTE: This document is Preliminary unless Verified.

REV	REVISION DESCRIPTION	REVISION DATE	REVIEW	VERIFY
D	FOR INFORMATION	17/09/2019	TC	TC
C	FOR INFORMATION	10/09/2019	TC	TC
B	FOR INFORMATION	06/09/2019	TC	TC
A	FOR INFORMATION	03/09/2019	TC	TC

CLIENT

CITY OF PALMERSTON



city of
PALMERSTON
"A Place for People"

EMAIL: palmerston@palmerston.nt.gov.au
TELEPHONE: 08 8935 9922

LEAD CONSULTANT

CLOUSTON associates

LEVEL 5
21 KNUCKEY STREET
DARWIN NT 0800
damir@clouston.com.au
TELEPHONE (08) 8941 2450



CLOUSTON associates

PROJECT
ZUCCOLI PARADE UPGRADE

DRAWING TITLE
LANDSCAPE PERSPECTIVE - SHEET 1 OF 2


CLIENT
CITY OF PALMERSTON

DRAWING NUMBER
D19-0030 LA02.01

SCALE

DRAWN
JG

REVISION
D

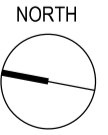



NOTE: This document is Preliminary unless Verified.

REV	REVISION DESCRIPTION	REVISION DATE	REVIEW	VERIFY
D	FOR INFORMATION	17/09/2019	TC	TC
C	FOR INFORMATION	10/09/2019	TC	TC
B	FOR INFORMATION	06/09/2019	TC	TC
A	FOR INFORMATION	03/09/2019	TC	TC

CLIENT
CITY OF PALMERSTON
 'A Place for People'
 city of PALMERSTON
 EMAIL: palmerston@palmerston.nt.gov.au
 TELEPHONE: 08 8935 9922


LEAD CONSULTANT
CLOUSTON associates
 LEVEL 5
 21 KNUCKEY STREET
 DARWIN NT 0800
 darwin@clouston.com.au
 TELEPHONE (08) 8941 2450



PROJECT
ZUCCOLI PARADE UPGRADE
 DRAWING TITLE
LANDSCAPE PERSPECTIVE - SHEET 2 OF 2

CLIENT
CITY OF PALMERSTON
 DRAWING NUMBER
D19-0030 LA02.02

SCALE
 DRAWN
JG
 REVISION
D

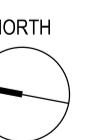


TREE SPECIES FOR STREET

Species	Species	Pot Size	Mature Height	Mature Spread
<i>Allosyncarpia ternata</i>	Allosyncarpia	25Lt	15-20m	10m
<i>Syzygium nervosum</i>	Red Bush Apple	25Lt	15-20m	10m
<i>Terminalia microcarpa</i>	Terminalia	25Lt	15-30m	10m



Allosyncarpia ternata

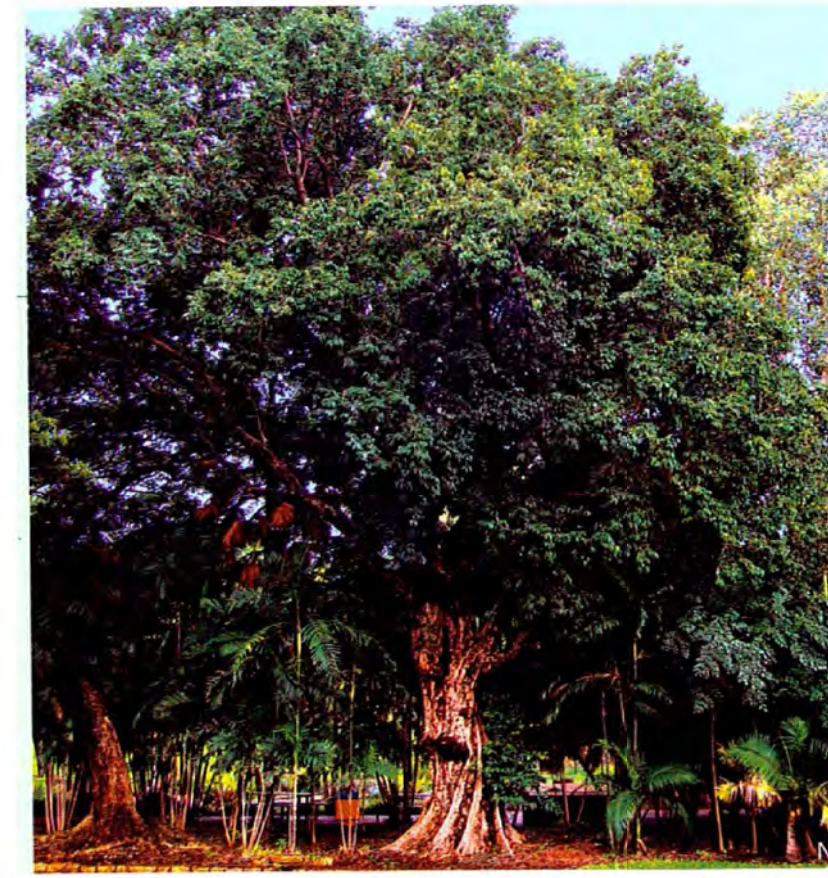

Syzygium nervosum



Terminalia microcarpa

TREE SPECIES FOR MEDIAN

Species	Species	Pot Size	Mature Height	Mature Spread
<i>Melaleuca leucadendra</i>	Weeping Paperbark	25Lt	10-20m	8m
<i>Syzygium armstrongii</i>	White Bush Apple	25Lt	8-10m	8m



Melaleuca leucadendra



Syzygium armstrongii



Asteromyrtus magnifica




Chrysopogon elongatus

NATIVE SHRUB AND GRASS PLANTING

Species	Common Name	Pot Size	Spacing centres	Mature Height	Mature Spread
<i>Asteromyrtus magnifica</i>	-	140mm	1500mm	2m	1-3m
<i>Chrysopogon elongatus</i>	Tall Tamil Grass	140mm	1000mm	1-2m	1m
<i>Cymbopogon bombycinus</i>	Native Lemon Grass	140mm	1000mm	0.8m	0.8m
<i>Ectrosia leporina</i>	Hare's Foot Grass	140mm	500mm	0.5m	0.5m
<i>Grevillea dryandri</i>	-	140mm	1500mm	2m	1-2m
<i>Grevillea formosa</i>	Mount Brockman Grevillea	140mm	1500mm	1-4m	2m
<i>Vitex trifolia</i>	-	140mm	1500mm	2m	1-3m



Cymbopogon bombycinus

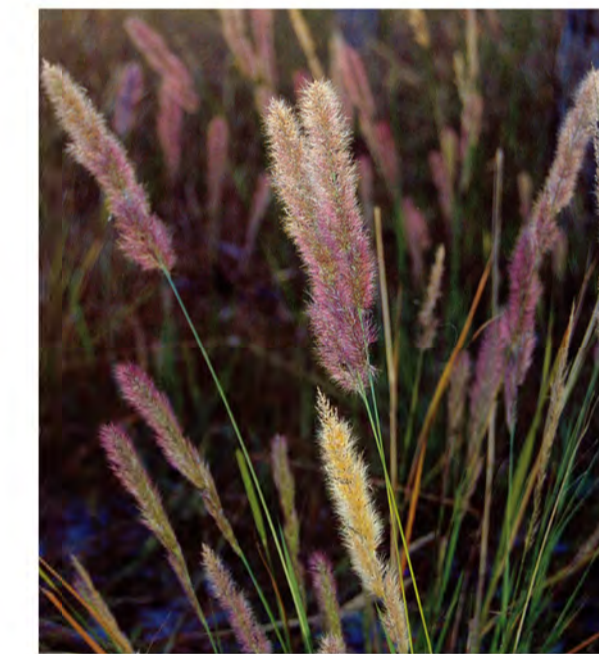

Ectrosia leporina



Grevillea dryandri



Grevillea formosa



Vitex trifolia

ROUNDBABOUT AND MEDIAN PLANTING

Species	Common Name	Pot Size	Spacing centres	Mature Height	Mature Spread
<i>Cycas armstrongii</i>	Cycad	12Lt	1500mm	2-4m	1.5m
<i>Gardenia psidioides</i>	Hann Gardenia	140mm	700mm	0.5m	2m
<i>Hymenocallis littoralis</i>	Spider Lily	140mm	700mm	0.7m	0.7m
<i>Pandanus pygmaeus</i>	Pygmy Pandanus	140mm	700mm	0.7m	2m
<i>Zamia integrifolia 'Sarasota'</i>	Zamia	140mm	1000mm	1m	1m



Cycas armstrongii



Gardenia psidioides



Hymenocallis littoralis




Pandanus pygmaeus



Zamia integrifolia 'Sarasota'

NOTE: This document is Preliminary unless Verified.

REV	REVISION DESCRIPTION	REVISION DATE	REVIEW	VERIFY
B	FOR INFORMATION	18/09/2019	TC	TC
A	FOR INFORMATION	06/09/2019	TC	TC

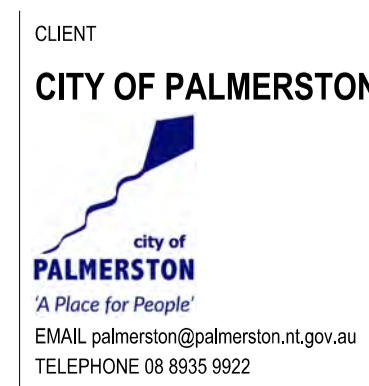

PROJECT ZUCCOLI PARADE UPGRADE	CLIENT CITY OF PALMERSTON	SCALE NTS
DRAWING TITLE LANDSCAPE PLANT SELECTIONS	DRAWING NUMBER D19-0030 LA03.01	DRAWN JG
	REVISION B	